


VOORGEVEL stationsstraat NIEL Schaal:1/100

LIGHTNESS ARCHITECTS COMV
CHARLES VANDENDOORESTR. 18
9600
RONSE
☎ 055/45.78.23

Lightness Architects bvba
Charles Vandendoorenstraat 18, 9600 Ronse
rik.boone@telenet.be
www.lightness-architects.be
T/F: +32/ 55. 45.78.23
Mob: +32/ 475.47.39.87

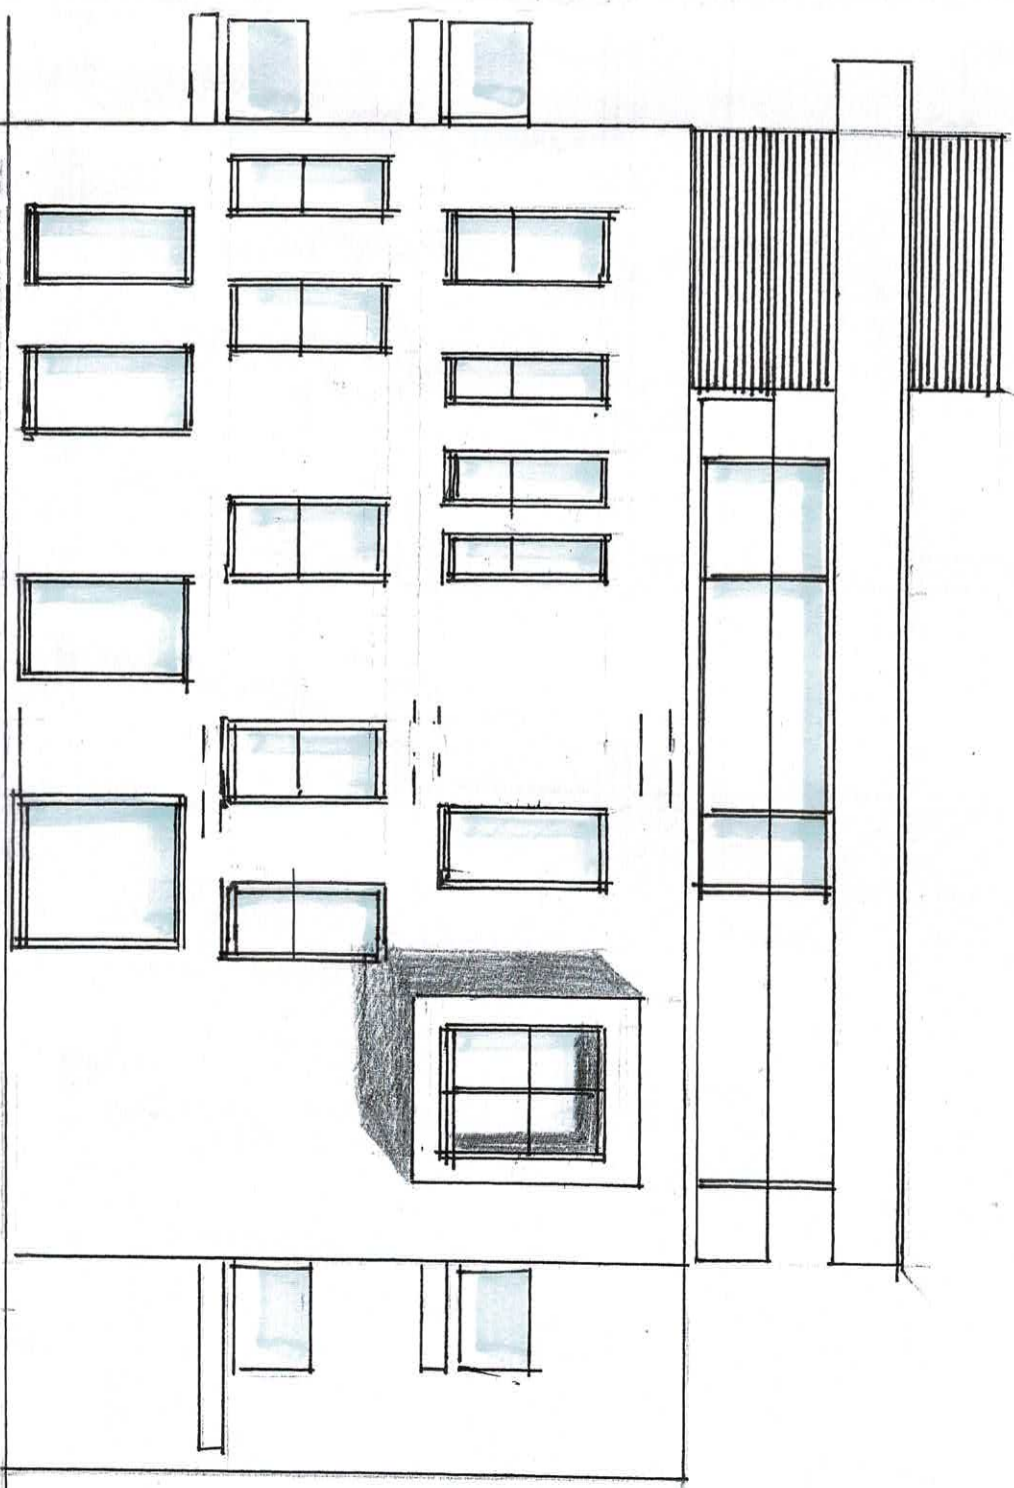

LIGHTNESS ARCHITECTS COMV
CHARLES VANDENDOORESTR. 18
9600
RONSE
☎ 055/45.78.23

ZIJGEVEL Stationsstraat NIEL Schaal: 1/100

Lightness Architects bvba
Charles Vandendoorenstraat 18, 9600 Ronse
rik.boone@telenet.be
www.lightness-architects.be
T/F: +32/55.45.78.23
Mob: +32/475.47.39.87